
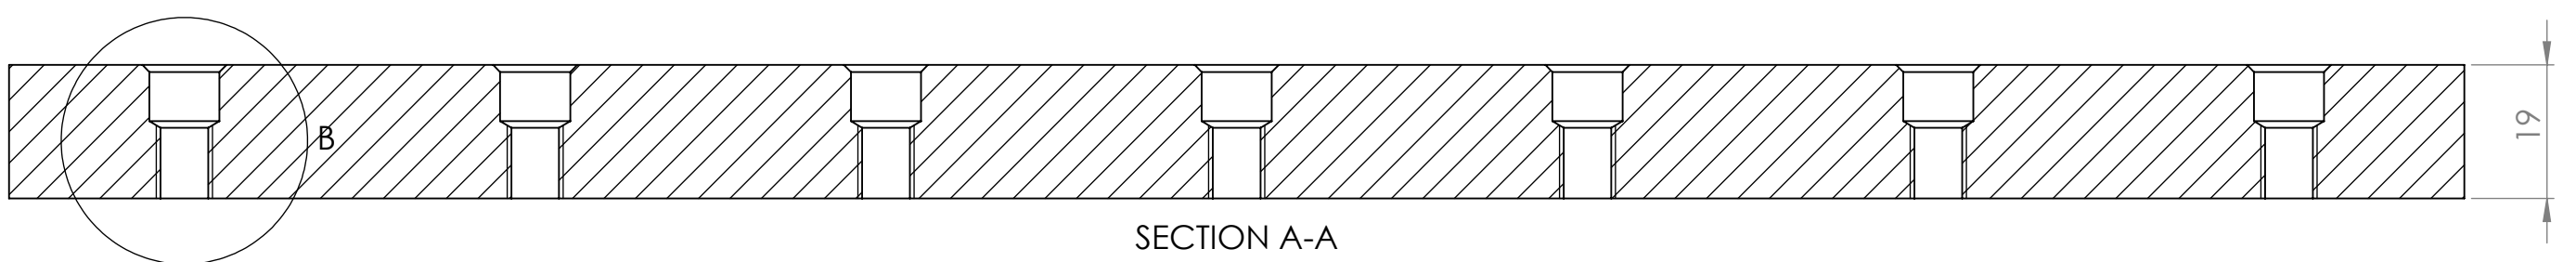


DETAIL B
SCALE 2 : 1

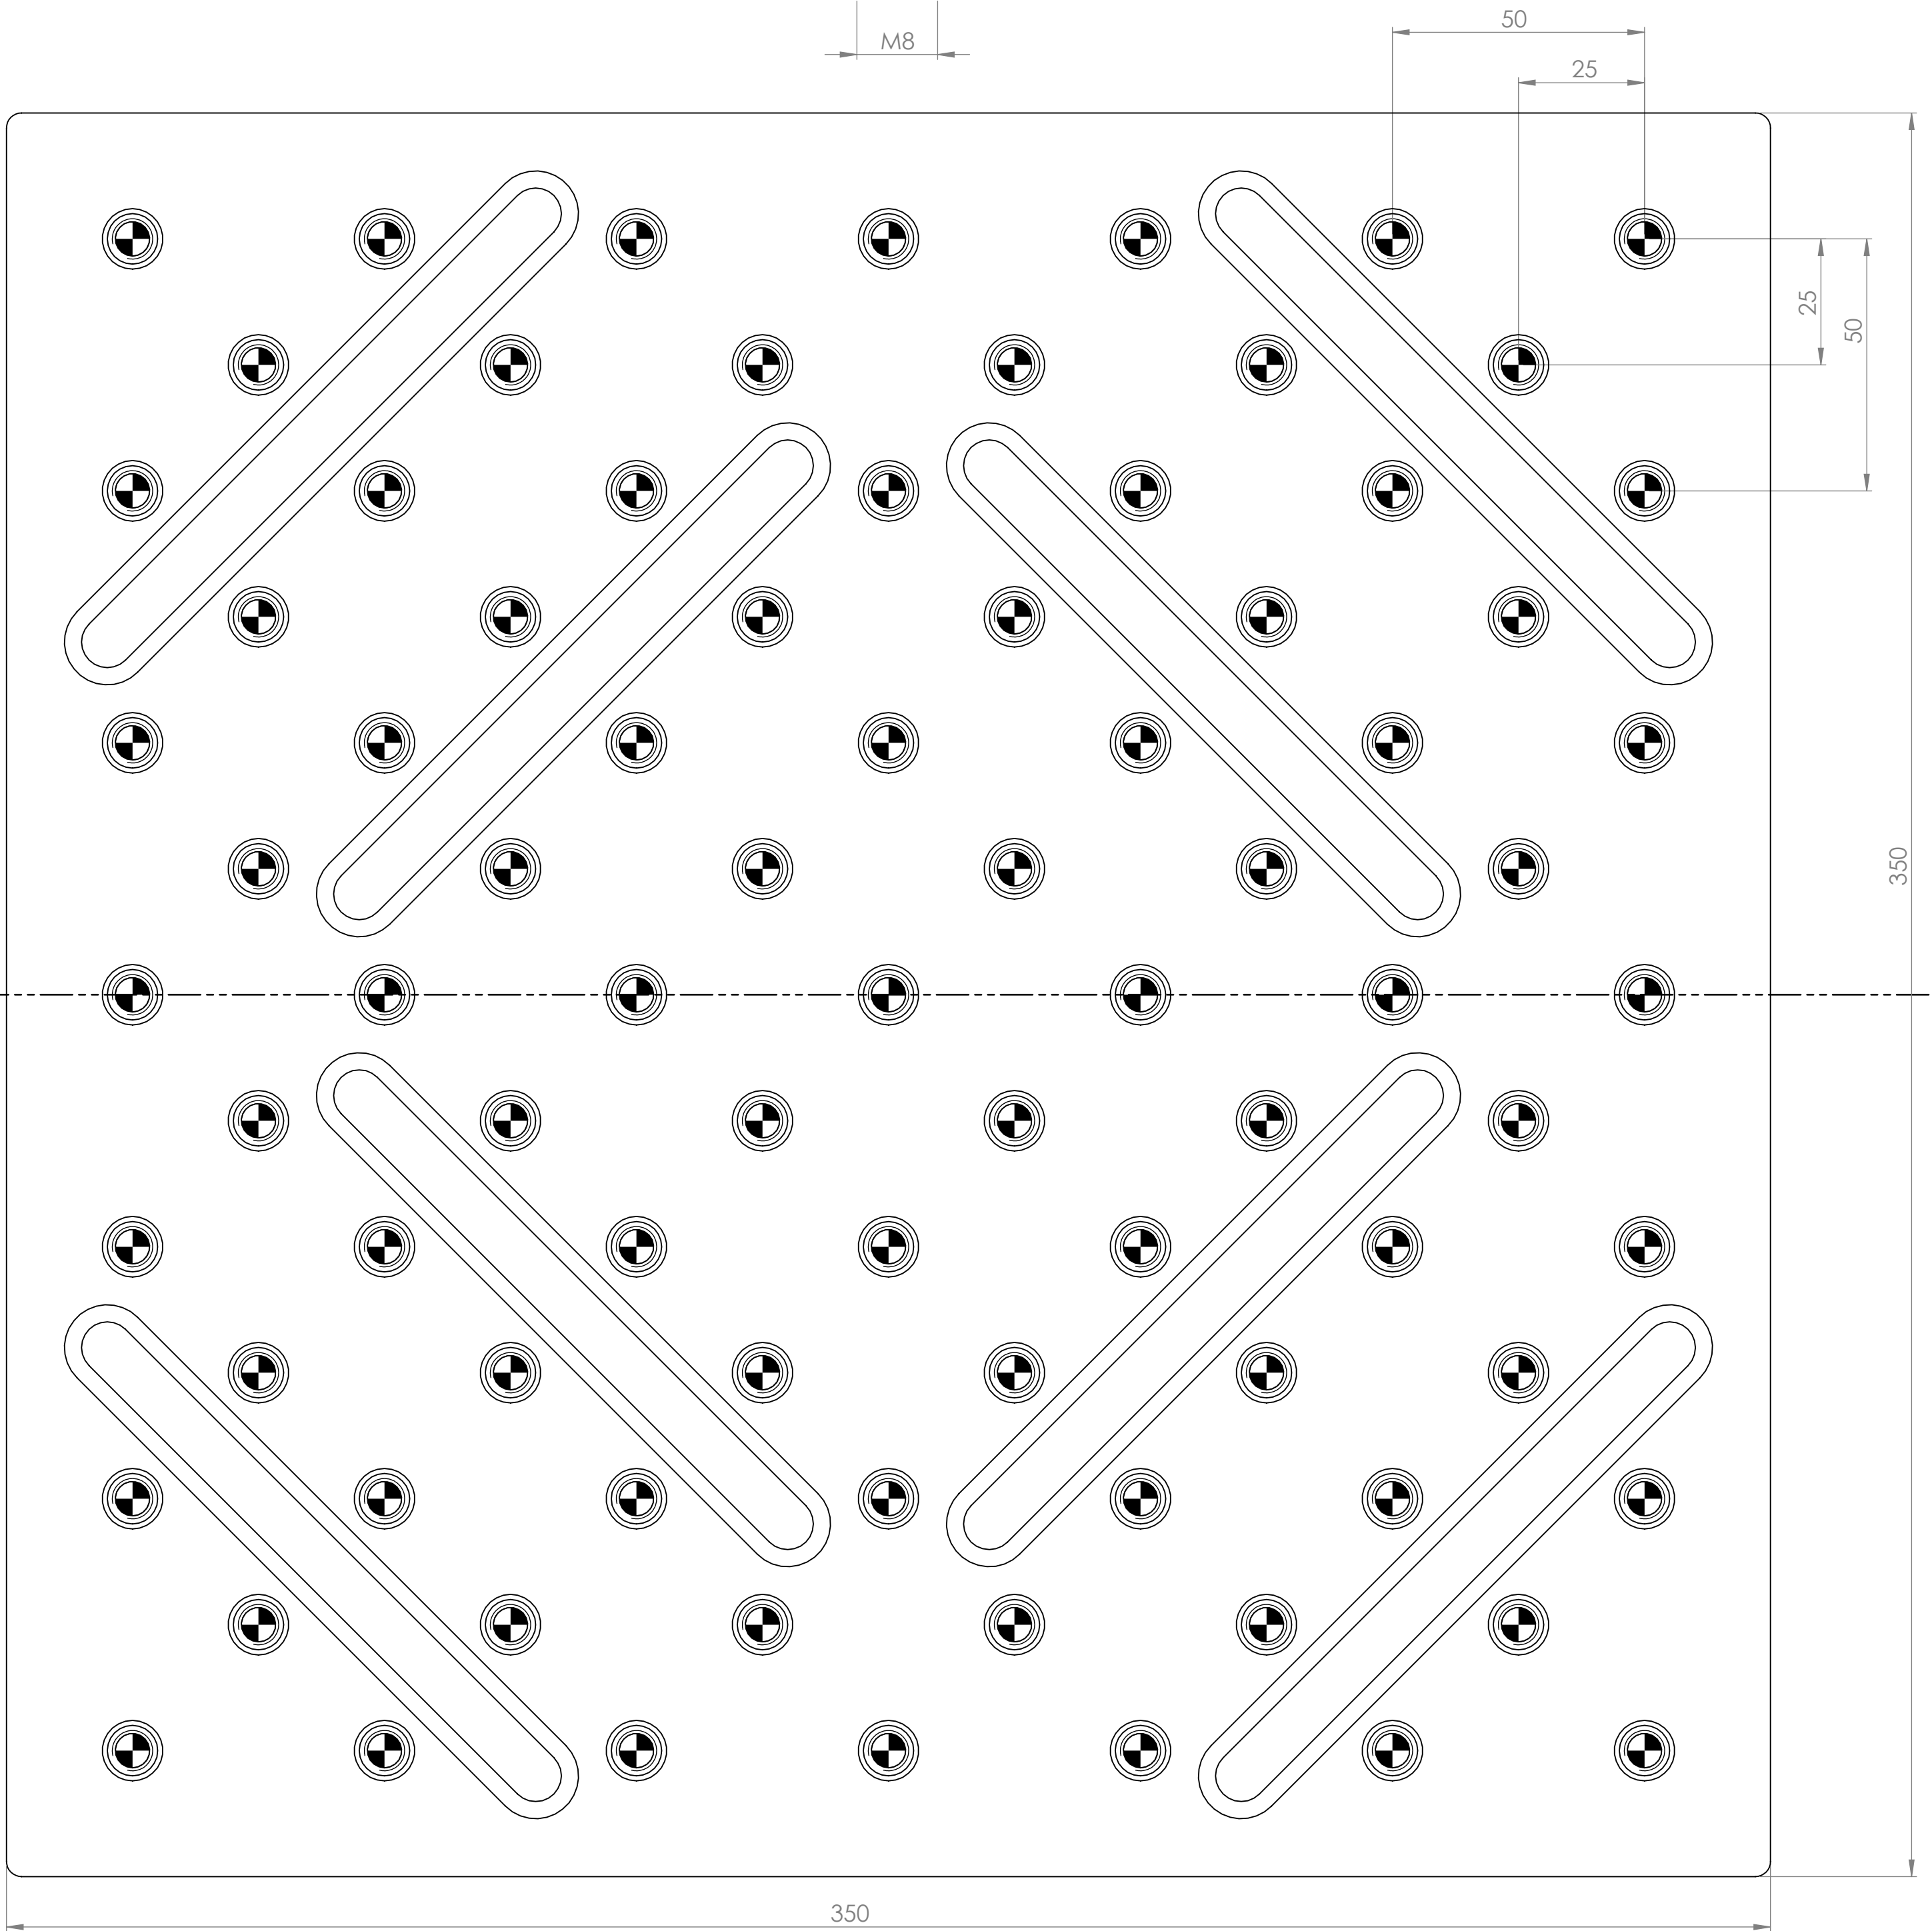

SECTION A-A